


Side elevation of a building facade. The structure features a flat roof and a series of vertical structural elements, possibly columns or wall sections, spaced evenly. A dimension line on the right indicates a height of 18 feet.

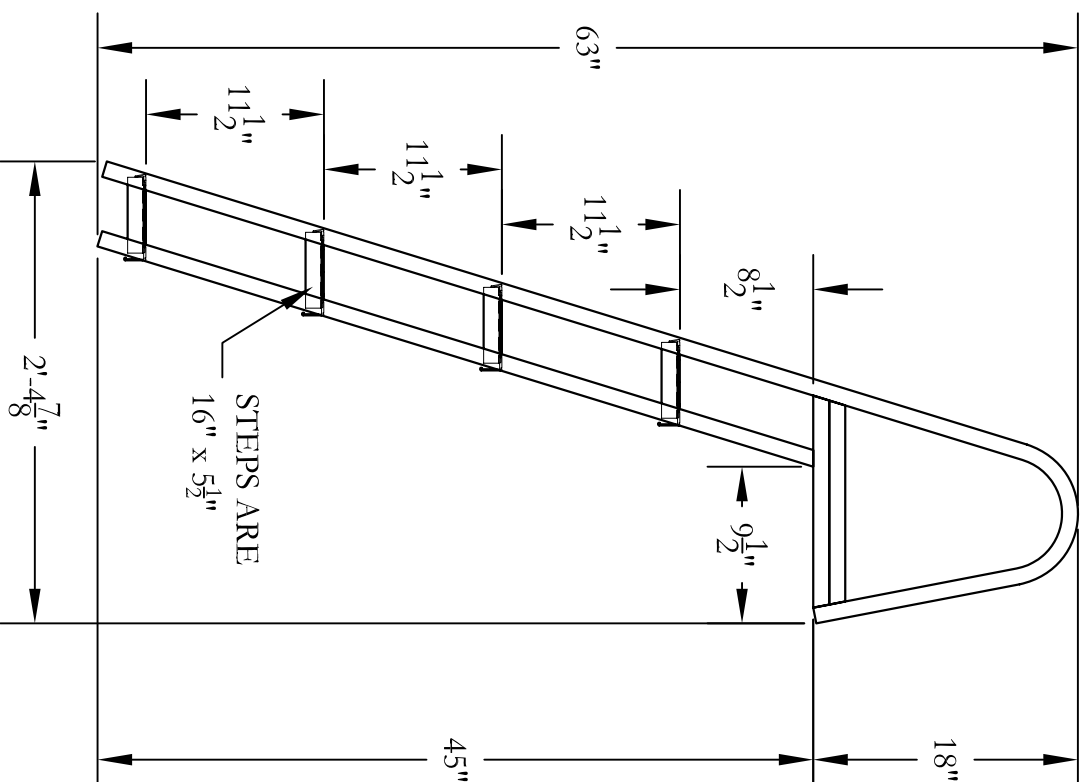

VISIT US ON THE WEB AT WWW.MERCOMARINE.COM

ALL DRAWINGS AND DETAILS ARE PROPERTY OF MERCO MARINE DO NOT COPY

TITLE:		SCALE:	
L-4		1" = 1'-0"	
		DRAWN BY:	
PRINT DATE:		DAN OTTO	
7/29/09	2:30 PM	APP'D BY:	
	3/17/08	J. MERIWETHER	